


PLAN VIEW

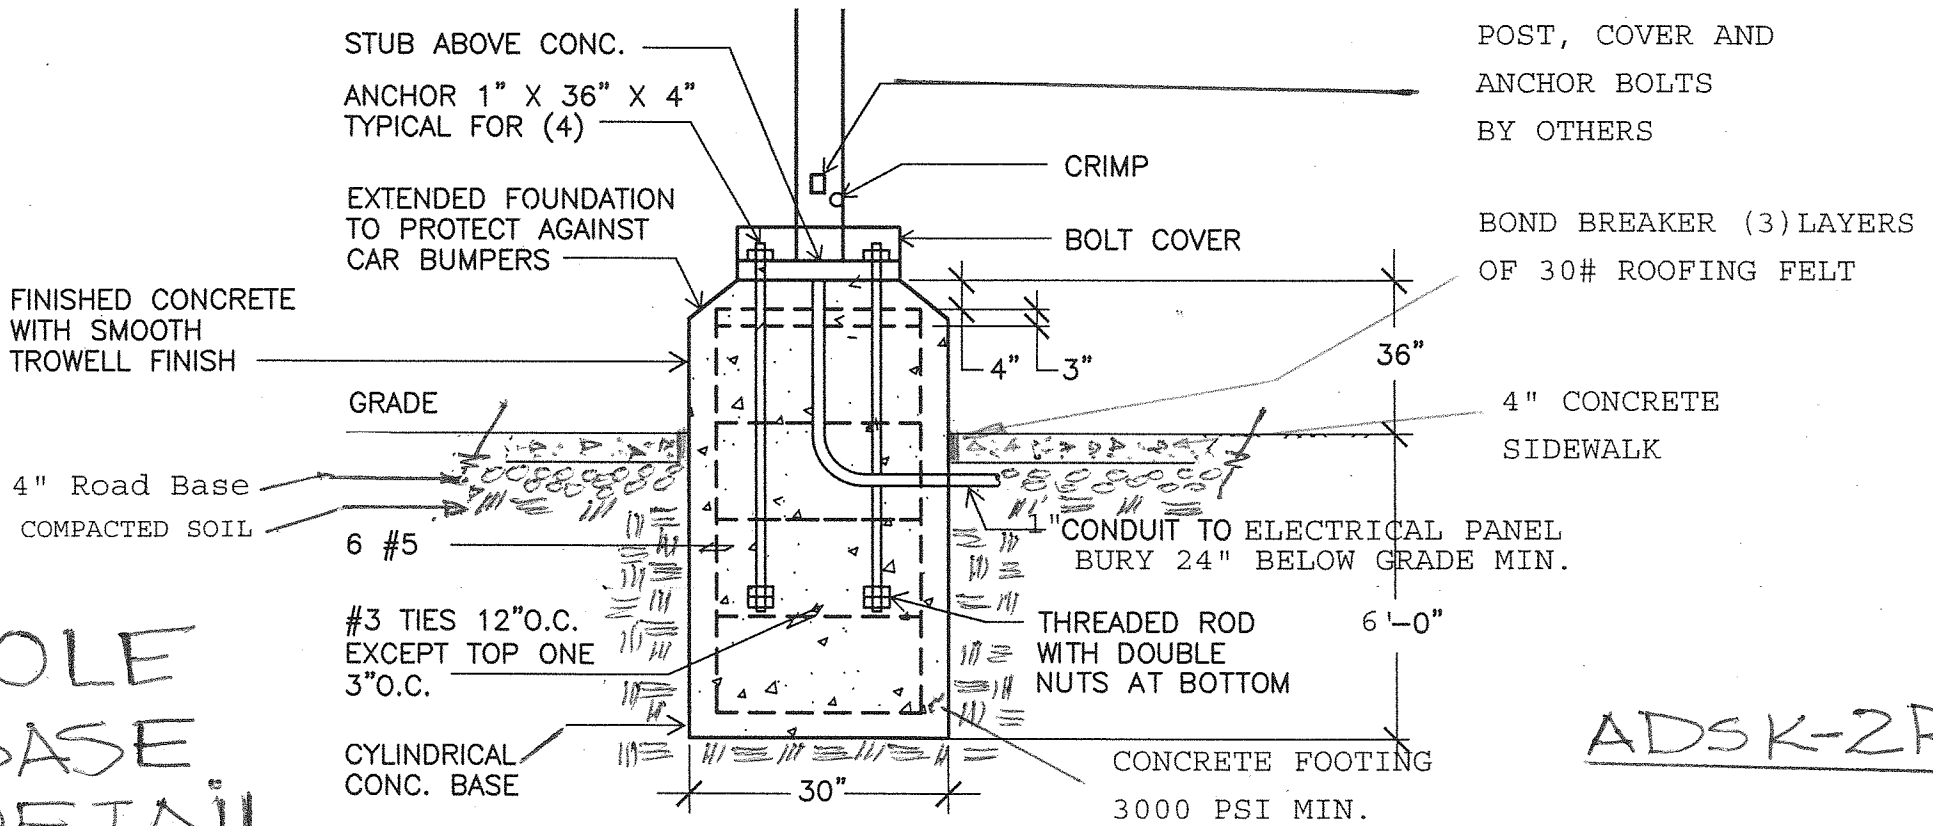

POLE
 BASE
 DETAIL

ADSK-2R